




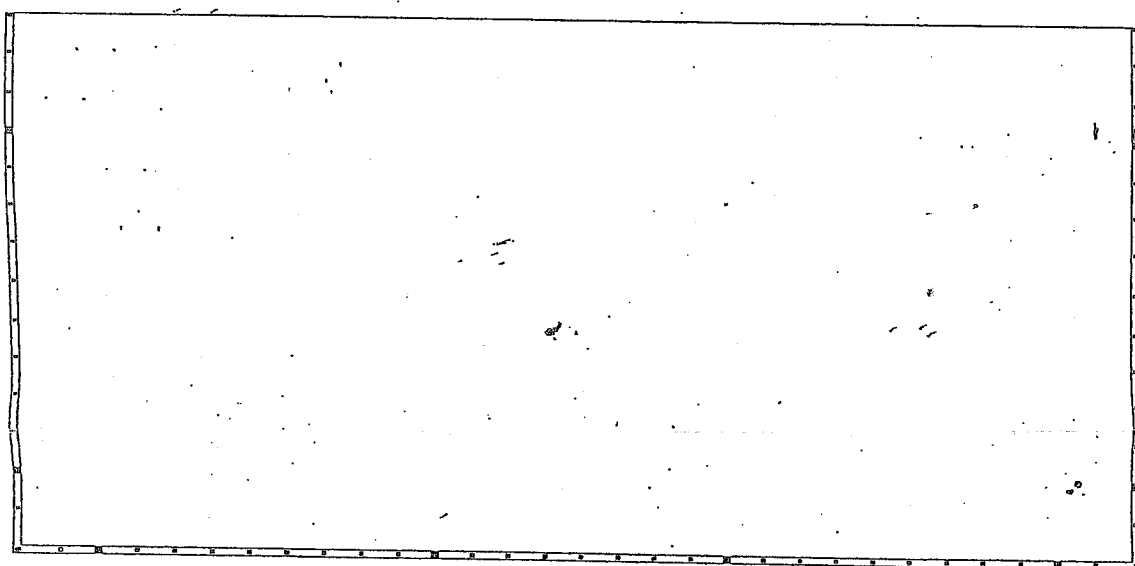


Plansektion 1:20

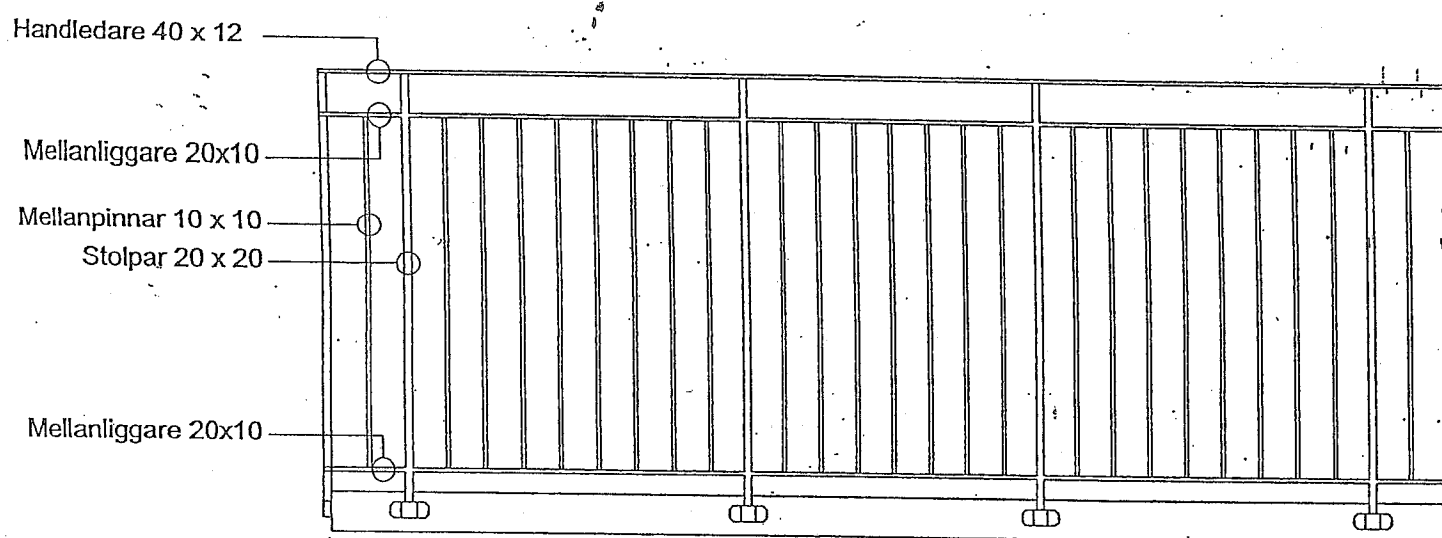

Vy 1:20

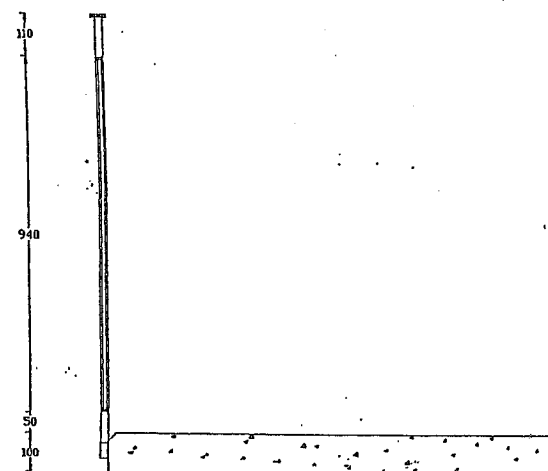

Sektion 1:20

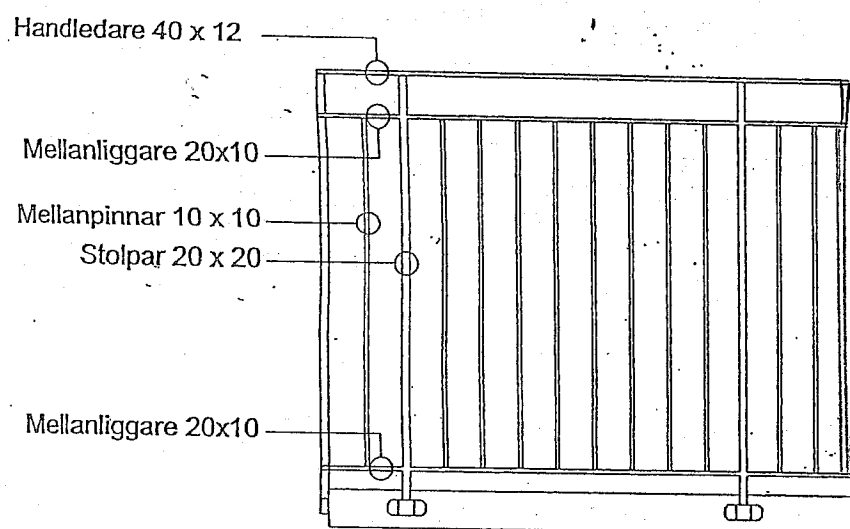

SVART PULVERLACKERAT  
SNIDESRÄCKE