

N^o 194
1912

Stämjärnet 2 4240

KV. HYFVELN N^o 34. FASAD MOT MÄLARSTRAND.

ING. FILL & SCHWABENHAGEN
11 SEP. 1912

0224-100
512


ING. FILL & SCHWABENHAGEN
- 11 SEP. 1913

N^o 26.

DALIG
FÖRLAGA

25 okt. 1912

13 nov. 1912
Sign. Westberg

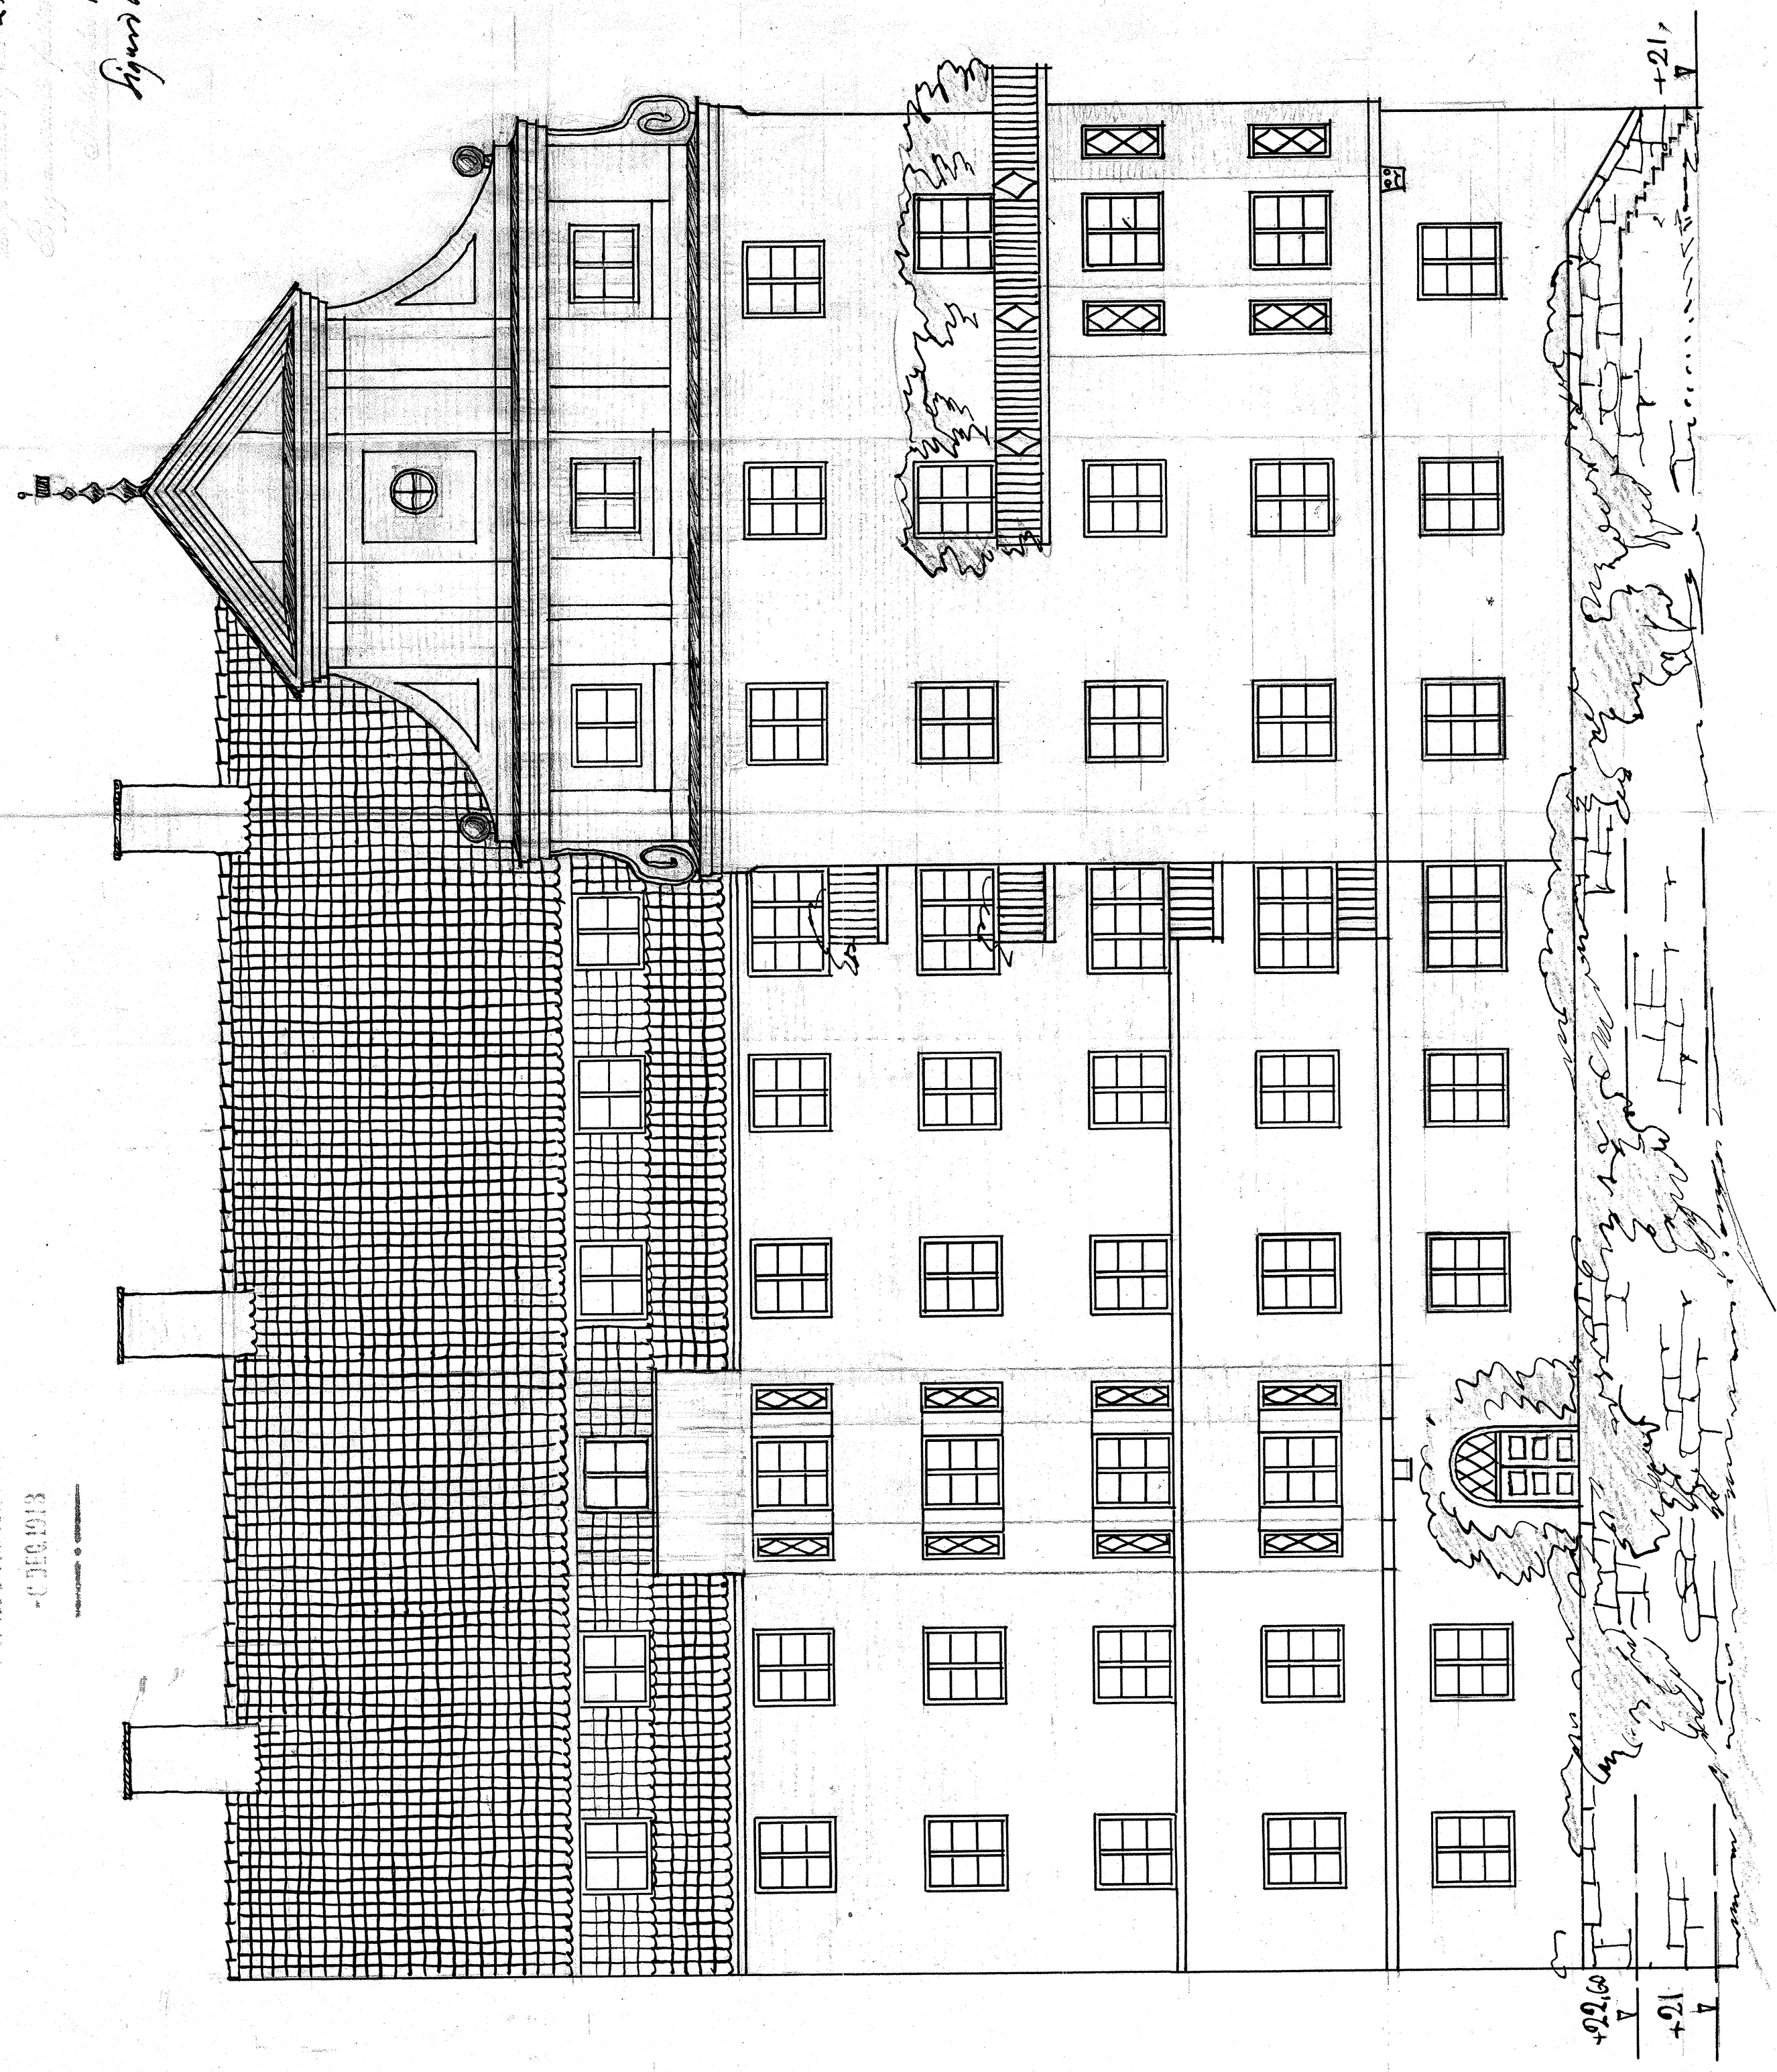

G. LINDEN · O. ALMQVIST.
ARKITEKTER.

0 1 2 3 4 5 6 7 8 9 10 15 20 METR.