

Nr 194/1912 3*

Stämjärnet 2

4236

KV. HYFVELN N^o 34.
VINDSPLAN.

ING. TILL NYGGHAGSHÄMRDEN

11 SEP. 1912

ING. TILL NYGGHAGSHÄMRDEN


11 SEP. 1912

25 okt. 1912

13 nov. 1912

Sigurd Westberg a.o.

N^o 24/

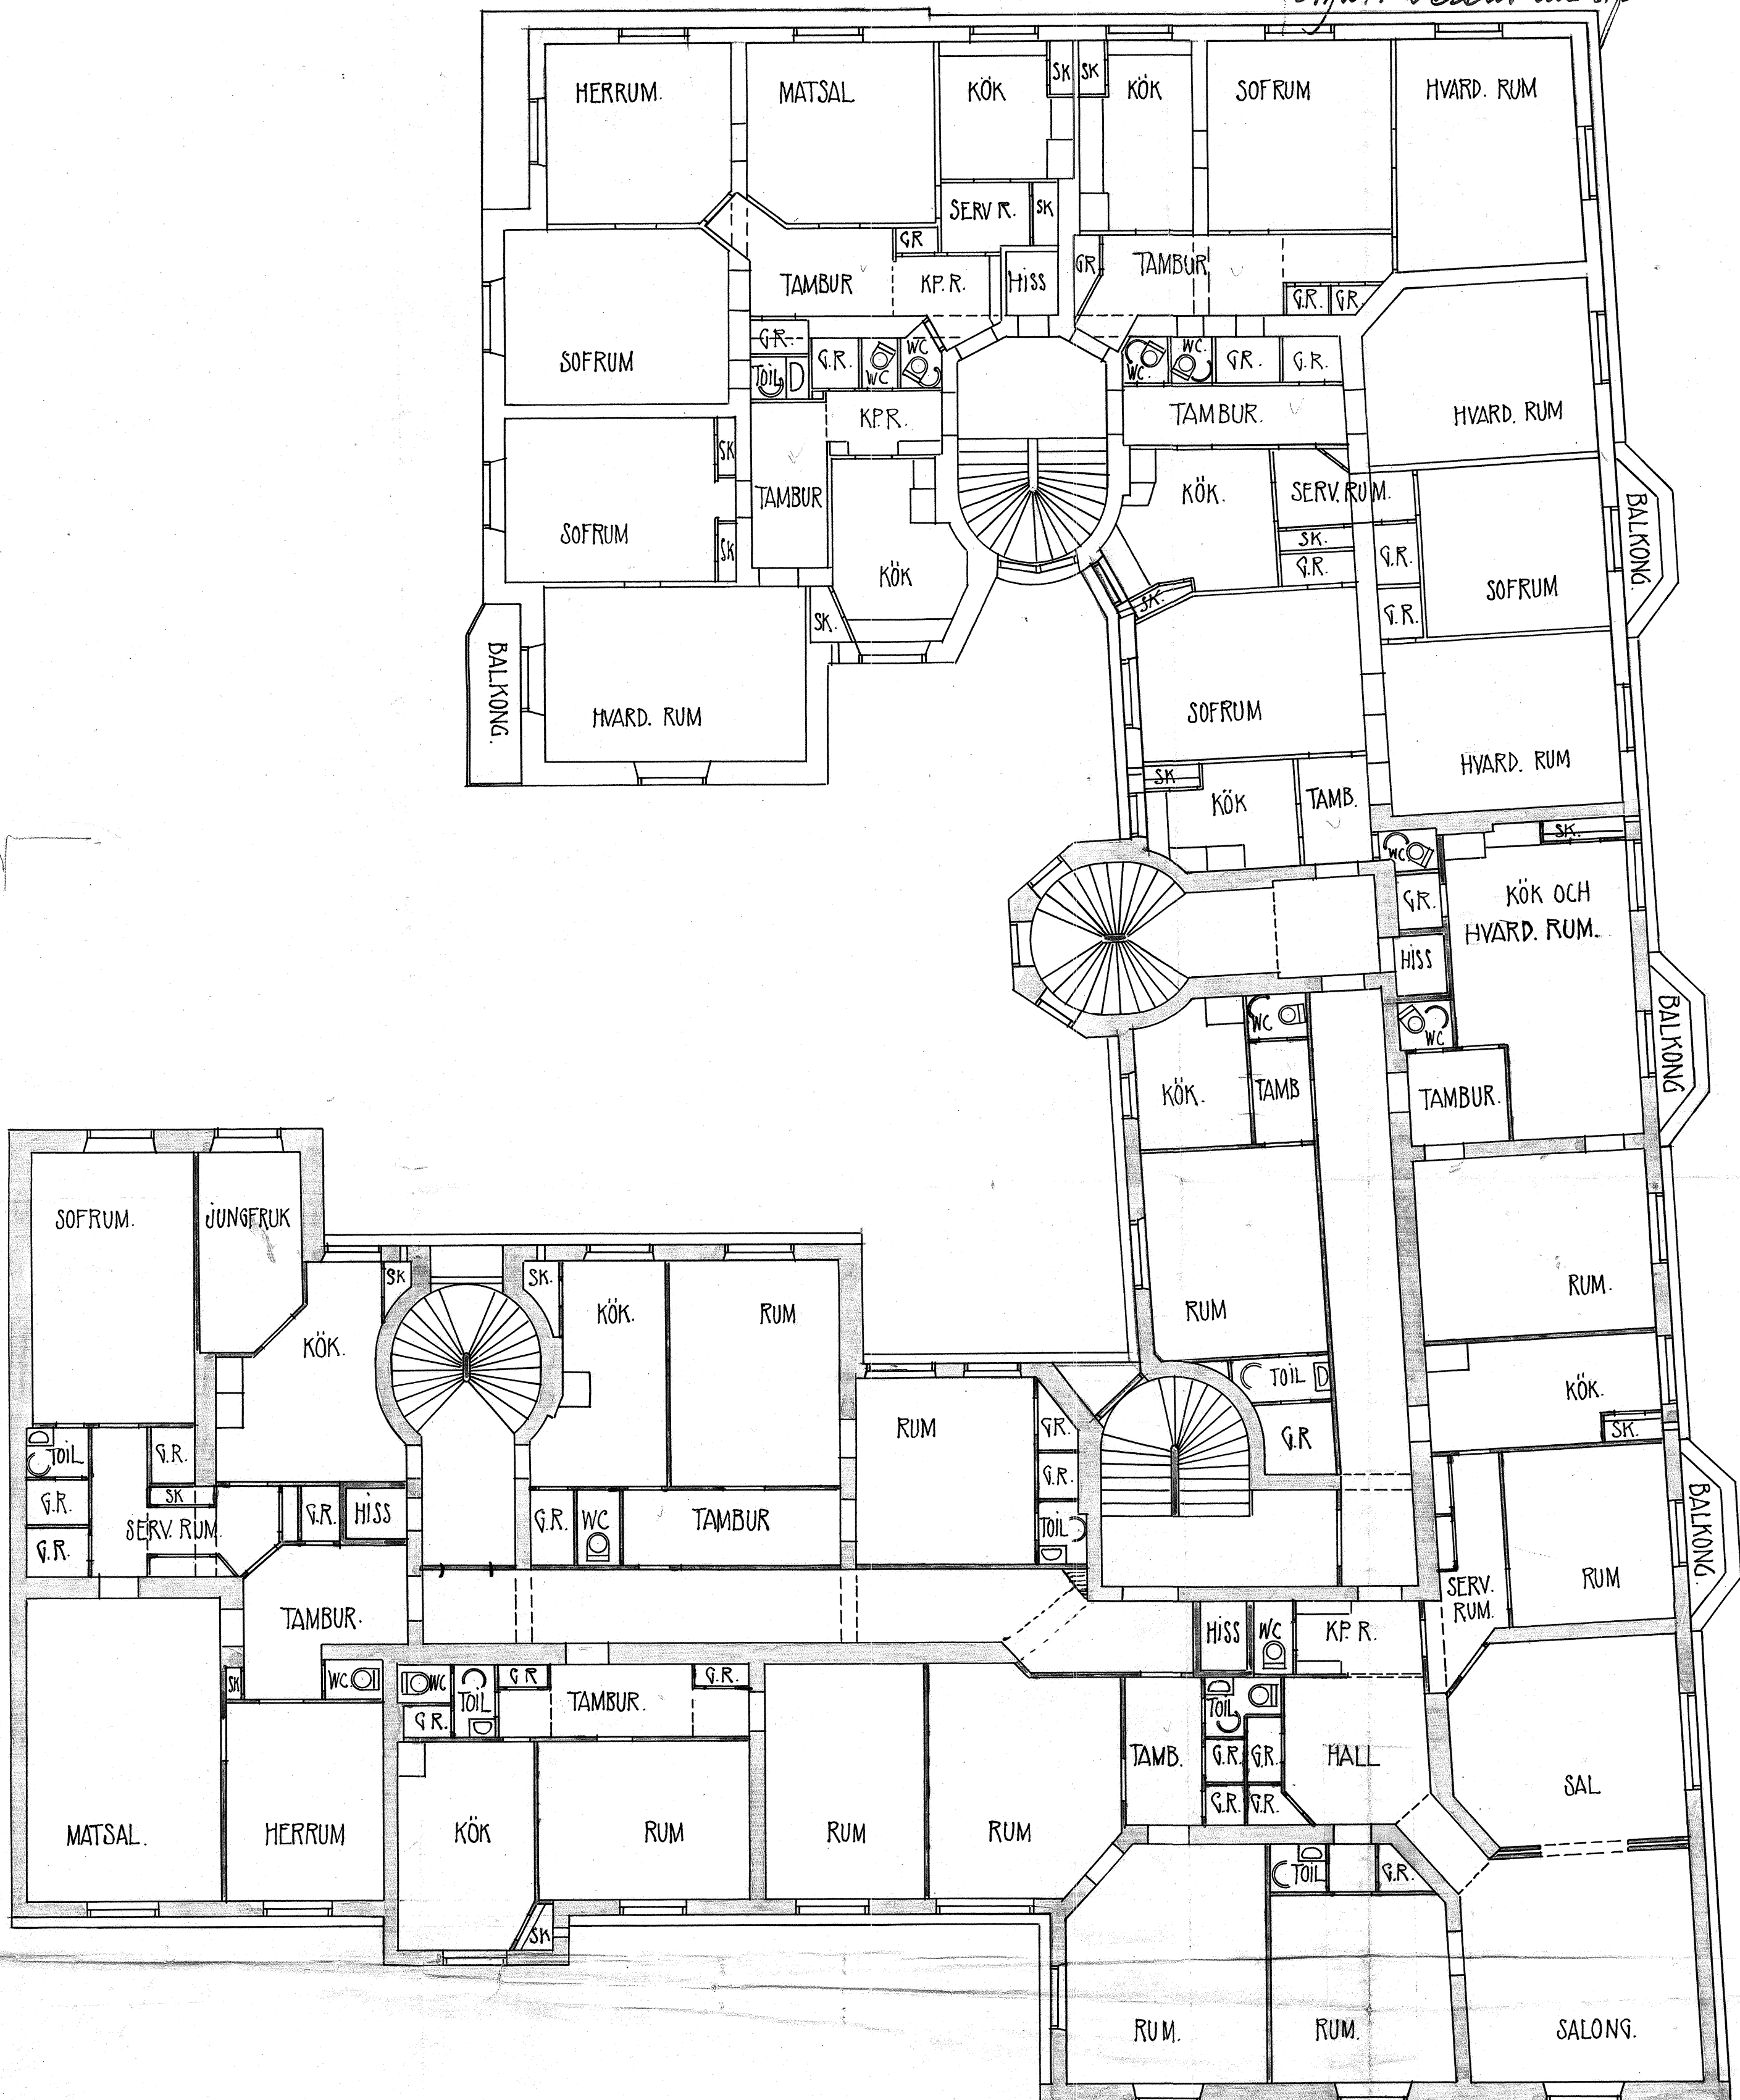

10 0 1 2 3 4 5 6 7 8 9 10 15 20 METER.

G. LINDEN-OALMQVIST.
ARKITEKTER.

211877